


EX LOT 2-A1-A
 DADLY REGENCY, LLC
 GPIN: 8093-72-2977
 ZONE: B-2
 12.7376 AC

HARRIS TEETER
 53,795 SF (TOTAL GSF)
 CLUDES 52,409-SF FOOTEX.INT
 AND 1,386-SF MEZZANINE)
 FF=380.00
 FOOD STORE
 #12745

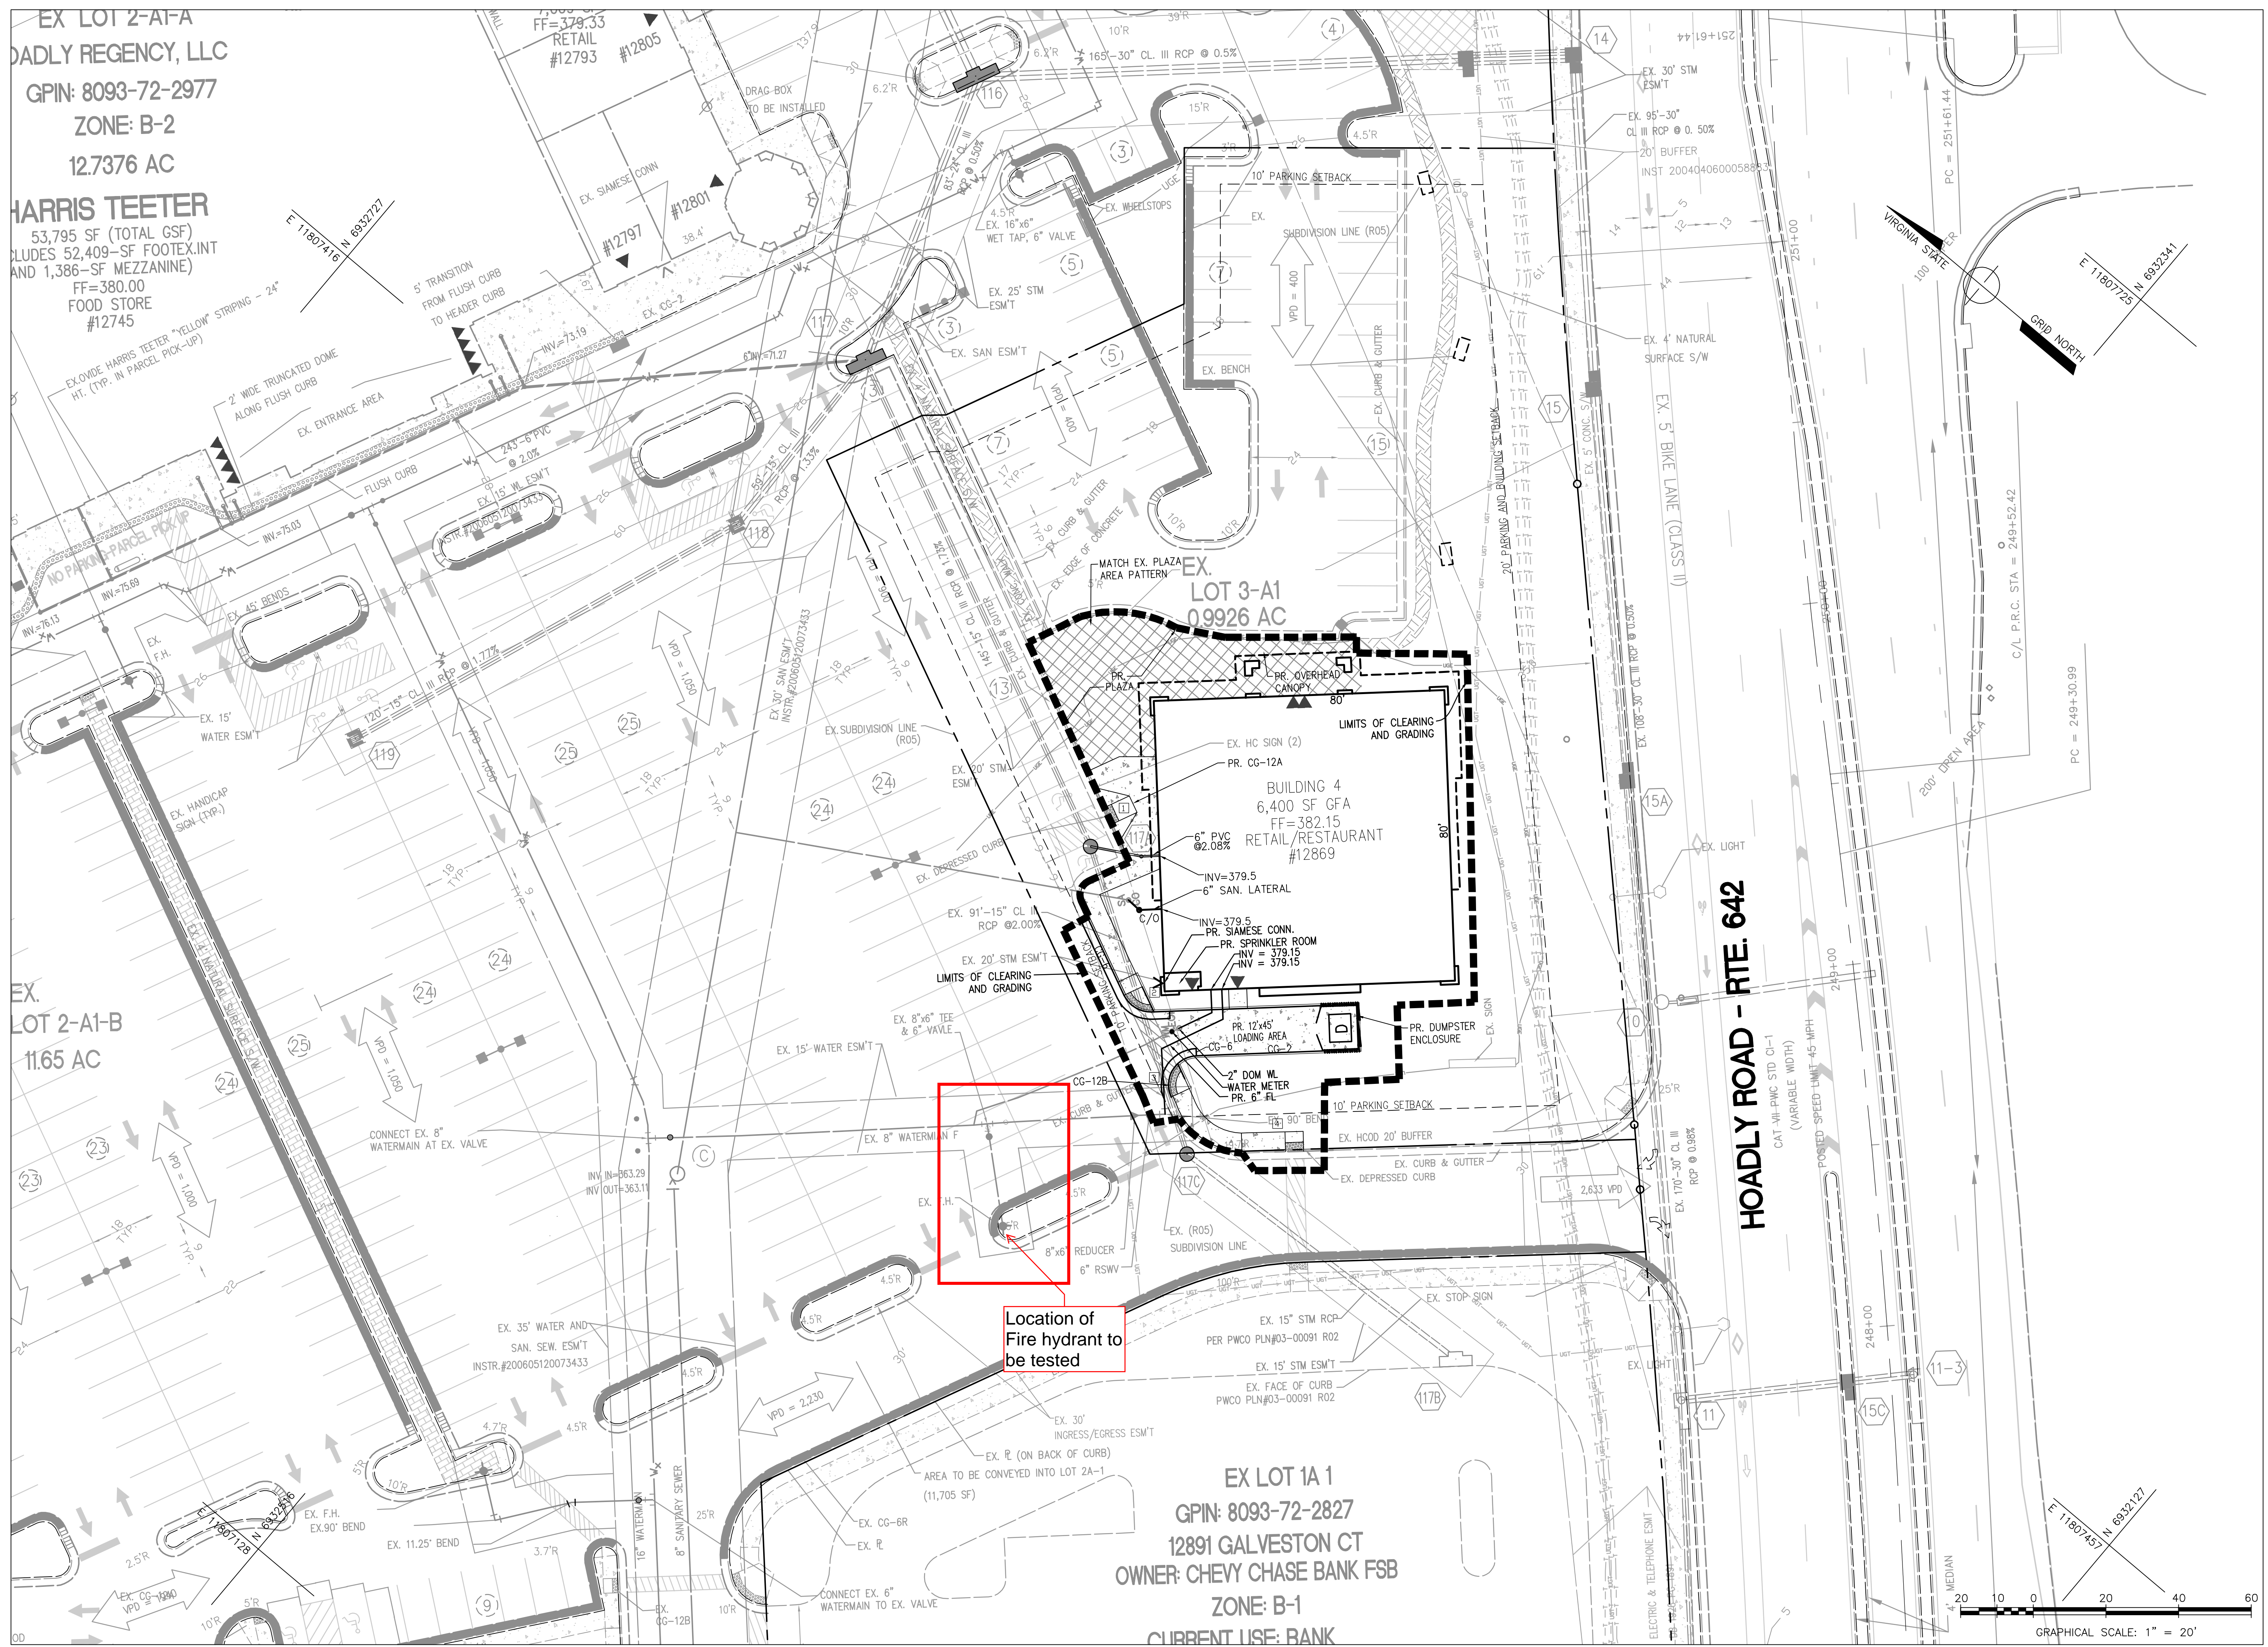

Location of
 Fire hydrant to
 be tested

EX LOT 1A 1
 GPIN: 8093-72-2827
 12891 GALVESTON CT
 OWNER: CHEVY CHASE BANK FSB
 ZONE: B-1
 CURRENT USE: BANK


HOADLY ROAD - RTE. 642

PROGRAMMING AND PLANNING
 CIVIL ENGINEERING
 LANDSCAPE ARCHITECTURE
 SURVEY AND MAPPING
 SECURITY CONSULTING

Gordon
 4501 Daily Drive
 Chantilly, VA 20151
 Phone: 703-265-1900
 www.gordon.us.com

REVISIONS	NUMBER	DATE	DESCRIPTION

SUR: GORDON
 DES: A.CARAMBOT
 DRW: A.CARAMBOT
 CHK: D.VARGAS

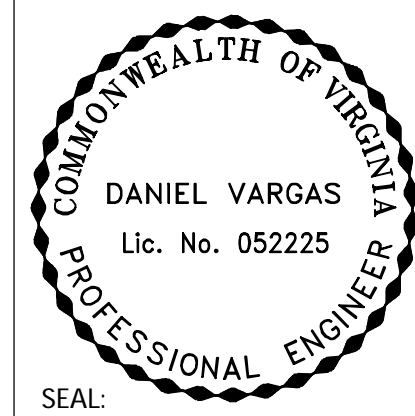

UTILITY AND SITE PLAN
HOADLY ROAD RETAIL CENTER
 COLES ELECTION DISTRICT
 PRINCE WILLIAM COUNTY, VA

HORIZ: 1" = 20'
 SCALE: VERT: N/A
 DATE: JAN. 2019
 PLAN: SPR2019-00267S01
 JOB: 3365-0201
 CADD: 3365-0201_C-CS-101.DWG
 NCS: 3365-0201_C-CS-101

NUMBER: 06 OF 19
Gordon