


BORING TABLE			
BORING NUMBER	EASTING	NORTHING	ELEVATION
B-1	11836017.370	6935537.400	31.82
B-2	11835999.540	6935520.780	31.16
B-3	11836027.840	6935165.580	34.36
B-4V	11835789.250	6935207.010	34.79

SURVEY TABLE				
POINT	EASTING	NORTHING	ELEVATION	DESCRIPTION
*1	11848796.250	6935835.246	42.27	GPS TRAV 1
2	11835646.587	6935416.294	22.69	TRAV
3	11835227.022	6935687.629	35.75	TRAV
4	11835881.133	6935506.389	32.36	TRAV
5	11836134.966	6935462.998	24.17	TRAV

* NOT SHOWN

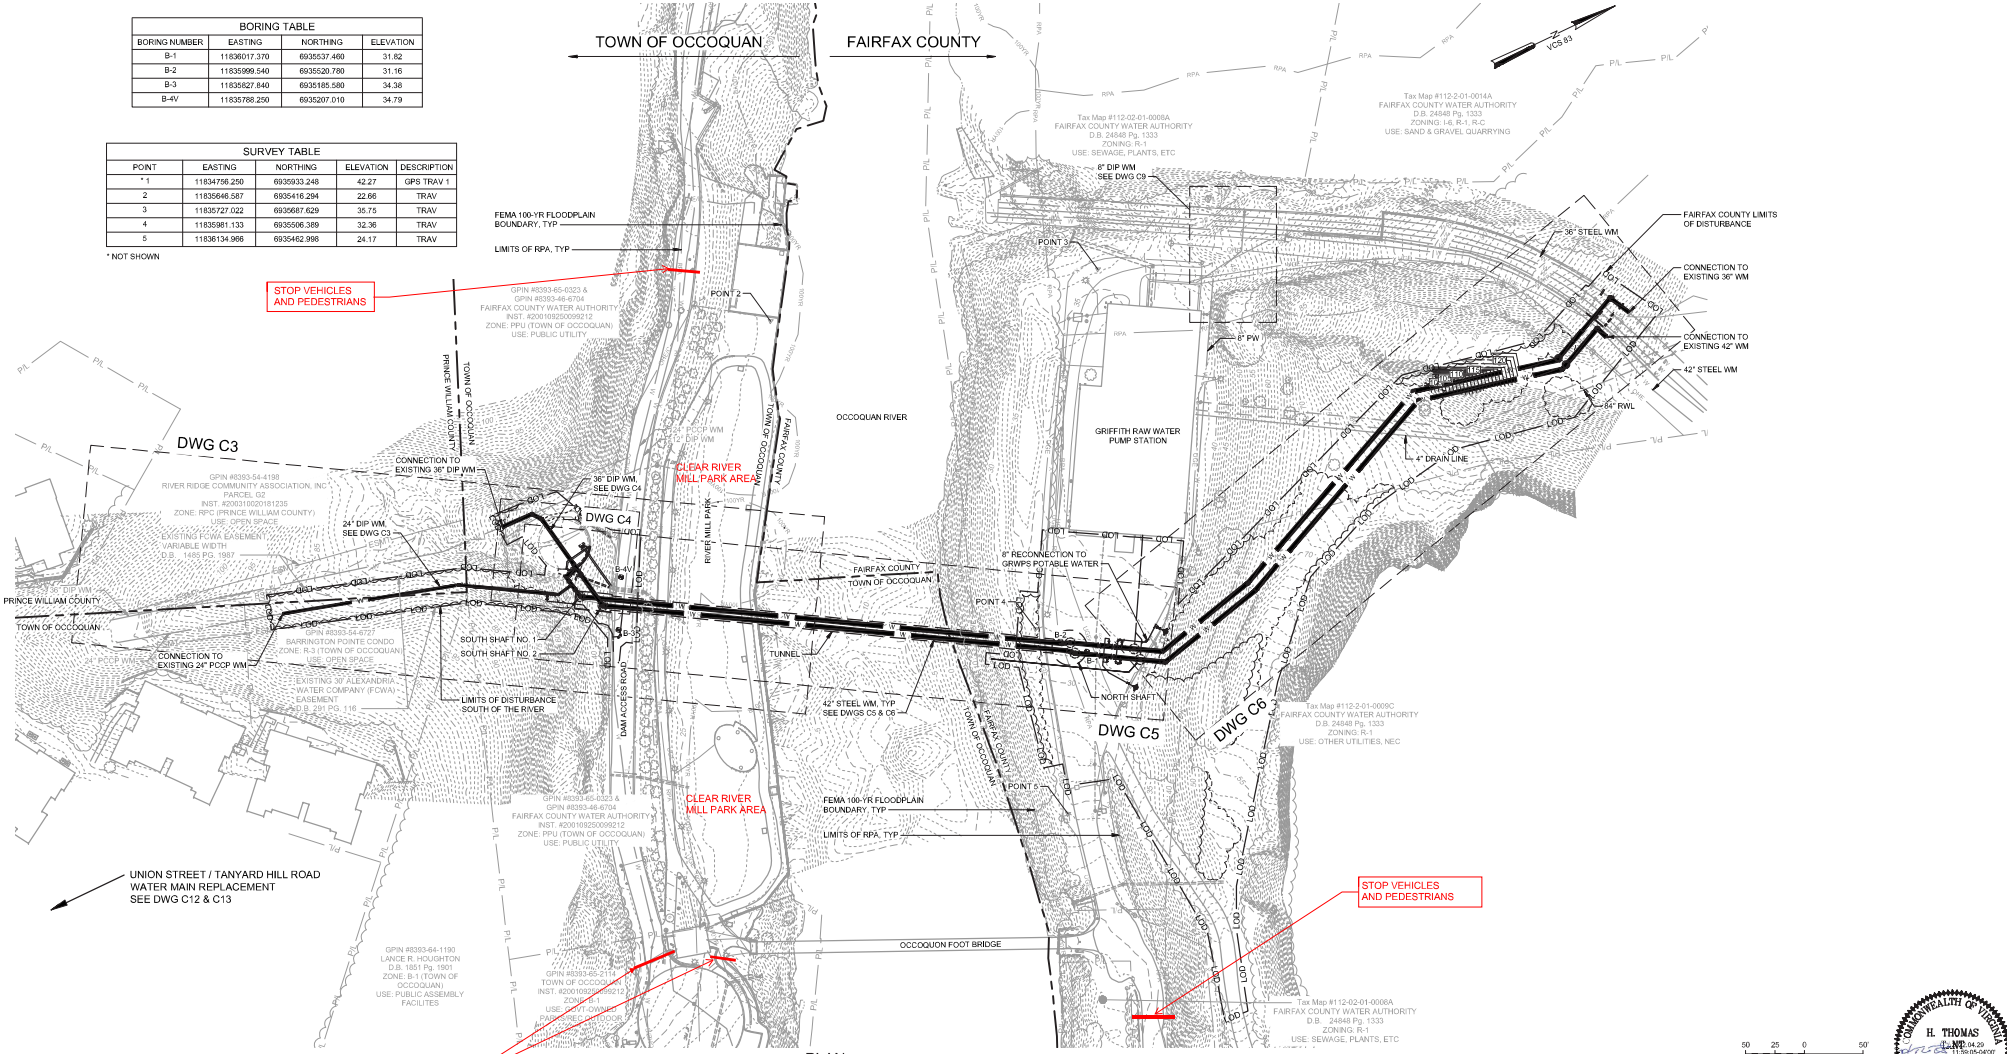

PLAN
SCALE: 1" = 50'



FAIRFAX WATER
PLANNING & ENGINEERING
DIVISION

DESIGNED:	T. TANT	
DRAWN:	S. KANE	
CHECKED:	N. JOHNSON	
NO.	DATE	REVISION


SCALE
IF THIS BAR DOES NOT
MEASURE 1" THEN DRAWING
IS NOT TO FULL SCALE

Hazen
HAZEN AND SAWYER
4035 RIDGE TOP ROAD, SUITE 500
FAIRFAX, VIRGINIA 22030

PEDESTRIAN MANAGEMENT PLAN
OCCOQUAN RIVER CROSSING
TRANSMISSION MAIN

OVERALL PLAN AND SHEET INDEX

PROJECT	DIVISION	DATE
P2377	002	APRIL 2022
TAX MAP:	SHEET	DRAWING
	3	C1



FILED COUNTY RECORDS/ENGINEERING/PLANNING/FAIRFAX WATER/PROJECT: P2377 SHEET: 002 OF 03
 DATE: 04/14/2022 10:11 AM