
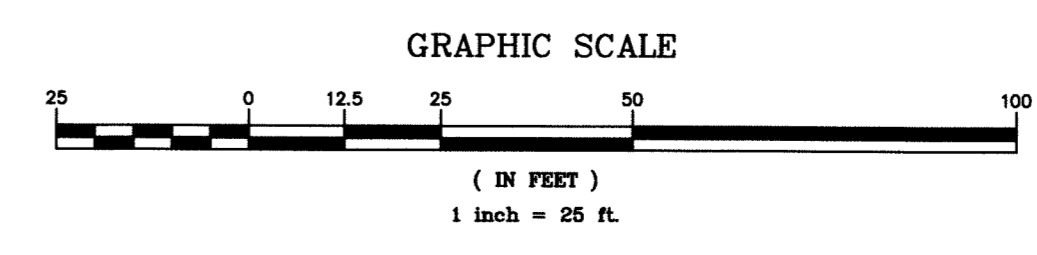


CURVE DATA

CURVE	RADIUS	DELTA ANGLE	ARC LENGTH	TANGENT	CHORD LENGTH	CHORD BEARING
C1	25.00'	90°00'54"	39.28'	25.01'	35.36'	N82°51'00"E
C2	192.23'	43°59'59"	147.62'	77.67'	144.02'	S30°09'00"E
C3	432.66'	23°09'16"	174.85'	88.63'	173.66'	S19°43'40"E
C4	21.00'	84°03'38"	30.81'	18.93'	28.12'	S10°43'24"W
C5	274.00'	75°01'34"	358.79'	210.35'	333.70'	N89°44'08"W

SOILS DATA

NO.	SOILS NAME	SLOPE RANGE PERCENT	EROSION HAZARD	PERMEABILITY	DEPTH TO BEDROCK, INCHES	DEPTH TO SEASONAL HIGH WATER TABLE, IN.	HYDROLOGIC SOIL GROUP
4B	ARCOLA SILT LOAM	2-7%	SEVERE	MODERATE	20-40"	72"+	C
32A	KELLY SILT LOAM	0-2%	SLIGHT	MODERATE	40-60"	18-30"	D
48A	REAVILLE SILT LOAM	0-4%	SLIGHT	MODERATE	20-40"	6-36"	D

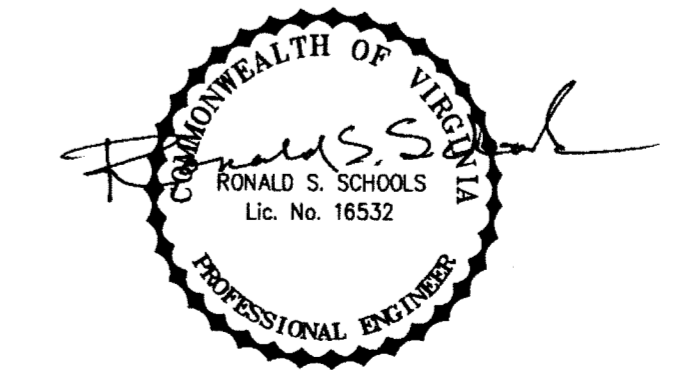

EXISTING CONDITIONS

AMC ENTERPRISES STORAGE LOT

BRENTSVILLE MAGISTERIAL DISTRICT
PRINCE WILLIAM COUNTY, VIRGINIA

SCHOOLS & TOWNSEND, P.C.
ENGINEERS SURVEYORS
9232 MOSBY STREET MANASSAS, VIRGINIA 20110
703-368-8001 531-2995 FAX 703-368-9950

DATE: 09/26/2019 SCALE: 1" = 25' FILE: SP-308
DRAWN BY: MS CHECKED BY: RS SHEET 3 OF 24